
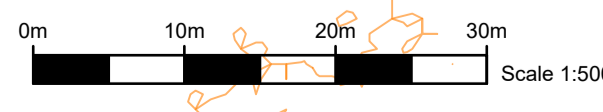
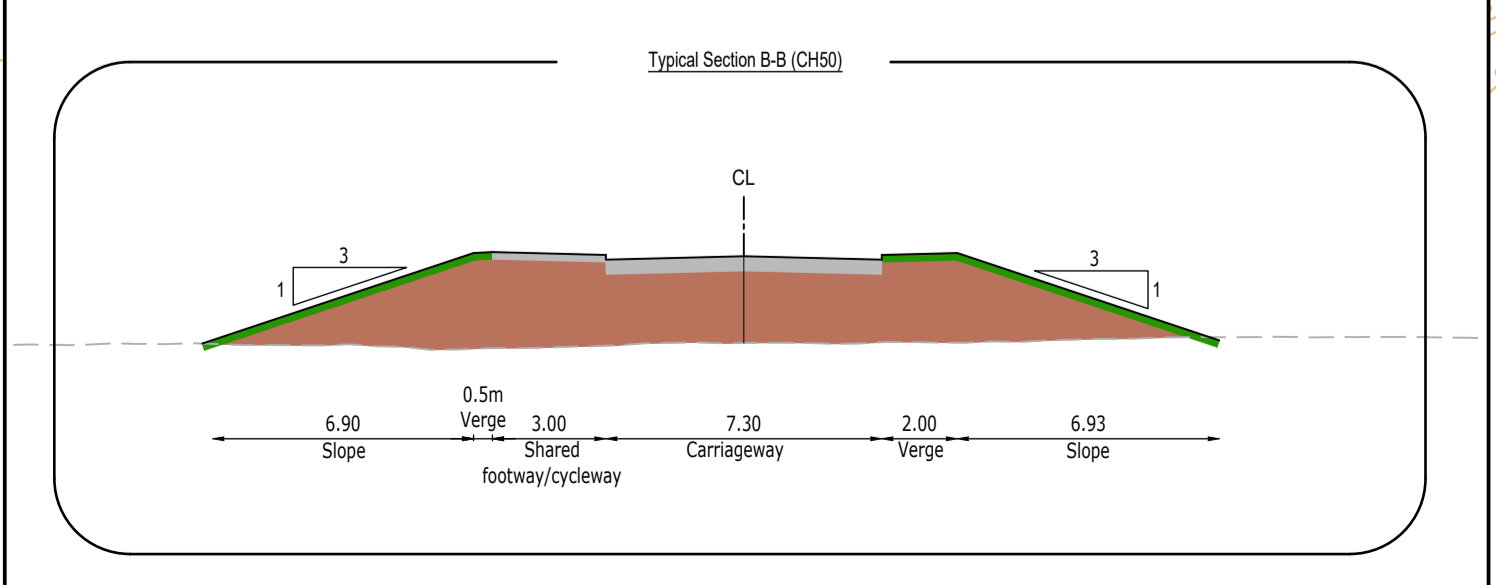


NOTES

BASED ON INDICATIVE HORIZONTAL ALIGNMENT AND INDICATIVE LONG SECTION.

BASED ON LIDAR DATA PENDING TOPOGRAPHICAL SURVEY.

EARTHWORKS MINIMUM NECESSARY FOR HIGHWAY CONSTRUCTION SUBJECT TO LANDSCAPE DESIGN

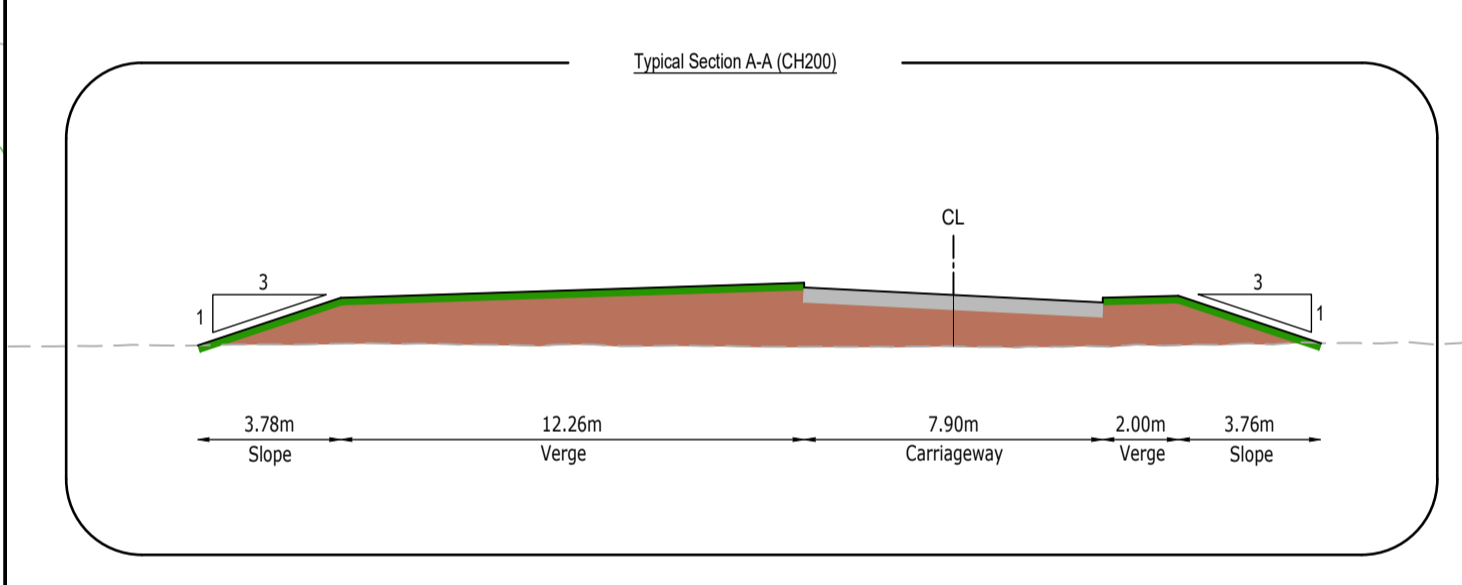

Rev	Amendments	Drn	CHK	App	Date

Charles & Associates

Landmark House
Station Road
Hampshire
RG27 9HA
01256 62429
www.c-a.uk.com

Issued by

Park House
Park Farm
East Malling Trust Estate
Bridgeway Lane
Aylesford
Kent
ME20 6SS
01753 448120

Job Title
Hempstead Valley, Medway

Drawing Title
**Proposed M2 Junction 4 Connection
Extent of Earthworks**

Client
K. Attwood

Scale 1:500 @ A1	Date Mar 2022	Designed
Drawn	Checked SW	Approved JW
Job No 17-035	Drawing No 17-035/036	Rev