



File Name: V:\5004 - Information Systems\60471450_Maidstone_Local_Plan_HRA\project_files\MXD\Figure 2 - Site Allocation.mxd

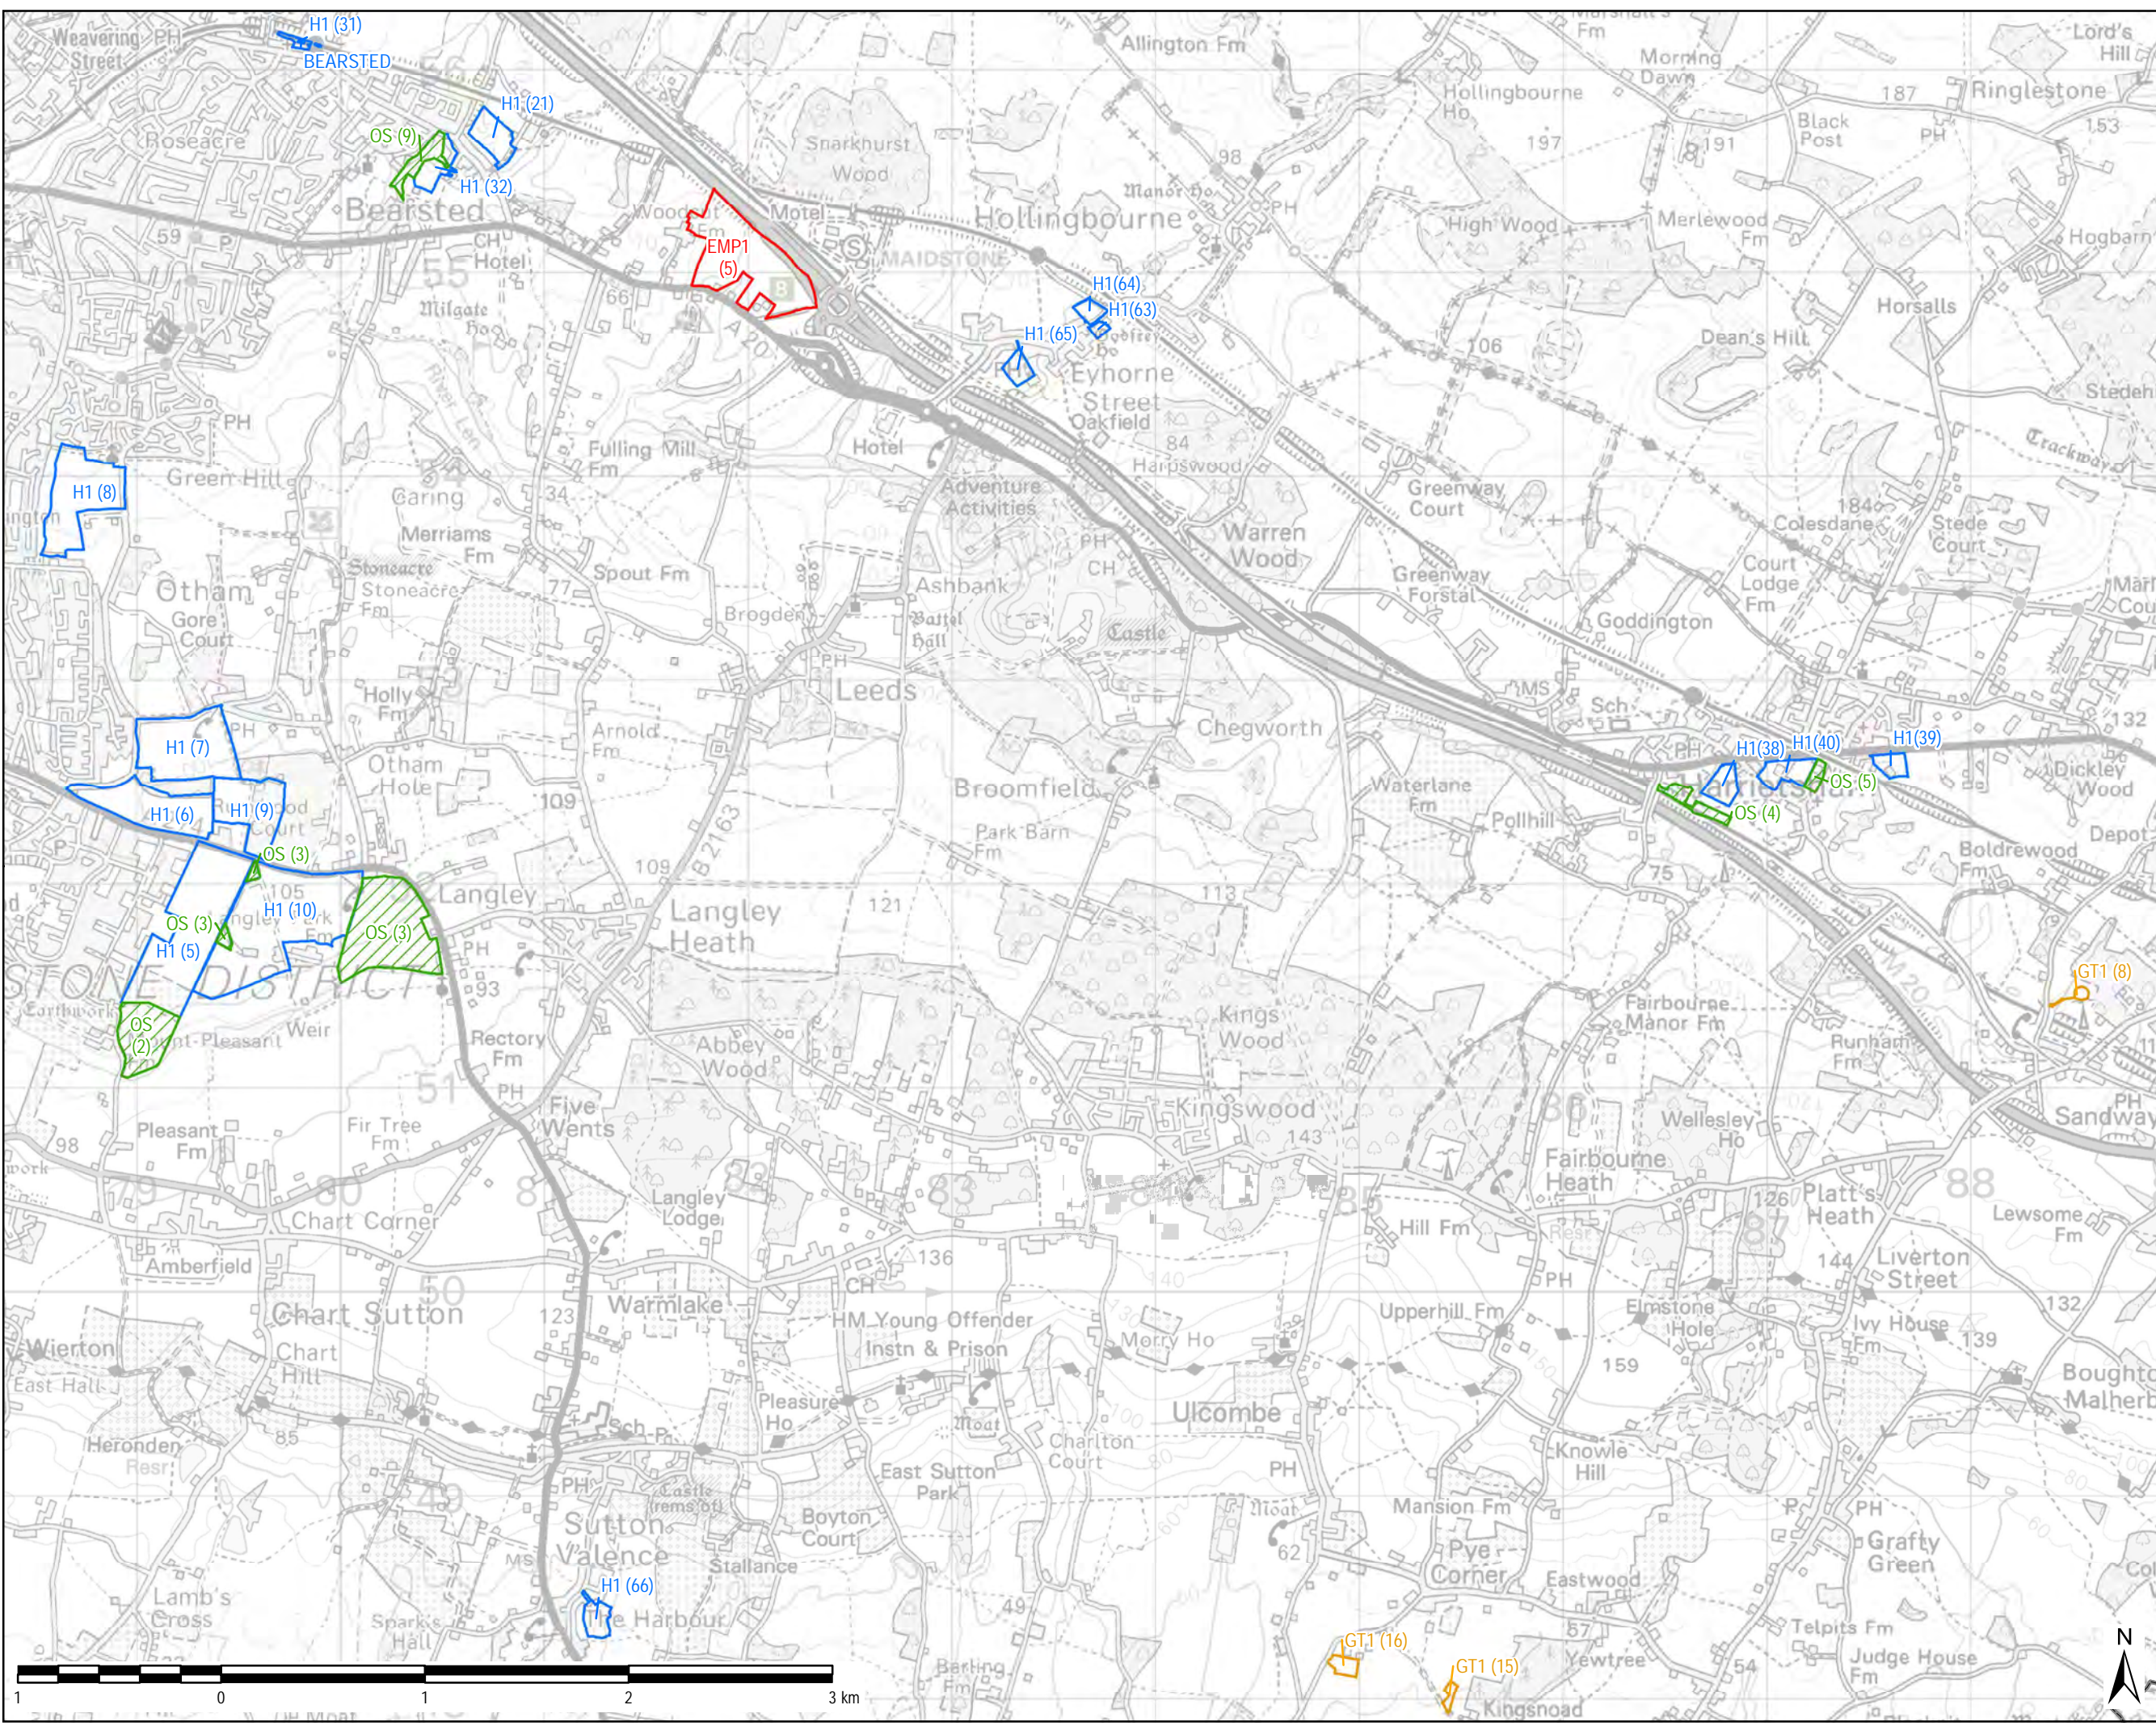

THIS DRAWING IS TO BE USED ONLY FOR THE PURPOSE OF ISSUE THAT IT WAS ISSUED FOR AND IS SUBJECT TO AMENDMENT


LEGEND

- District Boundary
- Employment Allocations
- Gypsy/Traveller Allocations
- Open Space Revised Dec 2015
- Housing Allocations
- Mixed Use Allocations
- Open Space/Undeveloped Land
- Open Space/Undeveloped Land/Economic Mitigation
- Open Space/Undeveloped Land/Landscaping

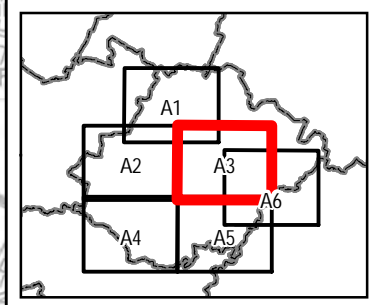





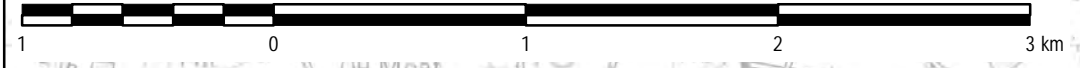




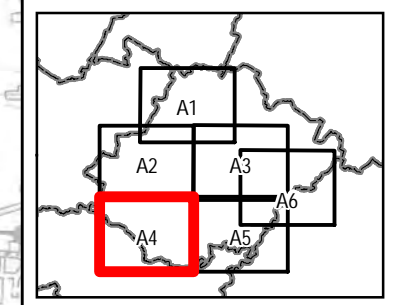
Copyright
 Contains Ordnance Survey Data © Crown Copyright and database right 2015
 Reproduced from Ordnance Survey digital map data © Crown copyright 2015. All rights reserved. Licence number 0100019636.
 © Natural England material is reproduced with the permission of Natural England 2015

Purpose of Issue		DRAFT	
Client		MAIDSTONE BOROUGH COUNCIL	
Project Title		MAIDSTONE HRA	
Drawing Title		SITE ALLOCATIONS MAP A3	
Drawn SJ	Checked JW	Approved IH	Date 11/01/2016
AECOM Internal Project No. 60471450		Scale @ A3 1:30,000/1:850,000(Inset)	
<small>THIS DOCUMENT HAS BEEN PREPARED PURSUANT TO AND SUBJECT TO THE TERMS OF AECOM'S APPOINTMENT BY ITS CLIENT. AECOM ACCEPTS NO LIABILITY FOR ANY USE OF THIS DOCUMENT OTHER THAN BY ITS ORIGINAL CLIENT OR FOLLOWING AECOM'S EXPRESS AGREEMENT TO SUCH USE, AND ONLY FOR THE PURPOSES FOR WHICH IT WAS PREPARED AND PROVIDED.</small>			
<small>AECOM South House Altonon Link, Basingstoke Hampshire, RG21 7PP Telephone (01256) 310200 Fax (01256) 310201 www.aecom.com</small>			
Drawing Number		Rev	
FIGURE 2			



THIS DRAWING IS TO BE USED ONLY FOR THE PURPOSE OF ISSUE THAT IT WAS ISSUED FOR AND IS SUBJECT TO AMENDMENT

- LEGEND**
-  District Boundary
 -  Employment Allocations
 -  Gypsy/Traveller Allocations
 -  Open Space Revised Dec 2015
 -  Housing Allocations
 -  Mixed Use Allocations
 -  Open Space/Undeveloped Land
 -  Open Space/Undeveloped Land/Economic Mitigation
 -  Open Space/Undeveloped Land/Landscaping



Copyright
 Contains Ordnance Survey Data © Crown Copyright and database right 2015
 Reproduced from Ordnance Survey digital map data © Crown copyright 2015. All rights reserved. Licence number 0100019636.
 © Natural England material is reproduced with the permission of Natural England 2015

Purpose of Issue: **DRAFT**

Client: **MAIDSTONE BOROUGH COUNCIL**

Project Title: **MAIDSTONE HRA**


Drawing Title: **SITE ALLOCATIONS
MAP A4**

Drawn SJ	Checked JW	Approved IH	Date 11/01/2016
AECOM Internal Project No. 60471450		Scale @ A3 1:30,000/1:850,000(Inset)	

THIS DOCUMENT HAS BEEN PREPARED PURSUANT TO AND SUBJECT TO THE TERMS OF AECOM'S APPOINTMENT BY ITS CLIENT. AECOM ACCEPTS NO LIABILITY FOR ANY USE OF THIS DOCUMENT OTHER THAN BY ITS ORIGINAL CLIENT OR FOLLOWING AECOM'S EXPRESS AGREEMENT TO SUCH USE, AND ONLY FOR THE PURPOSES FOR WHICH IT WAS PREPARED AND PROVIDED.





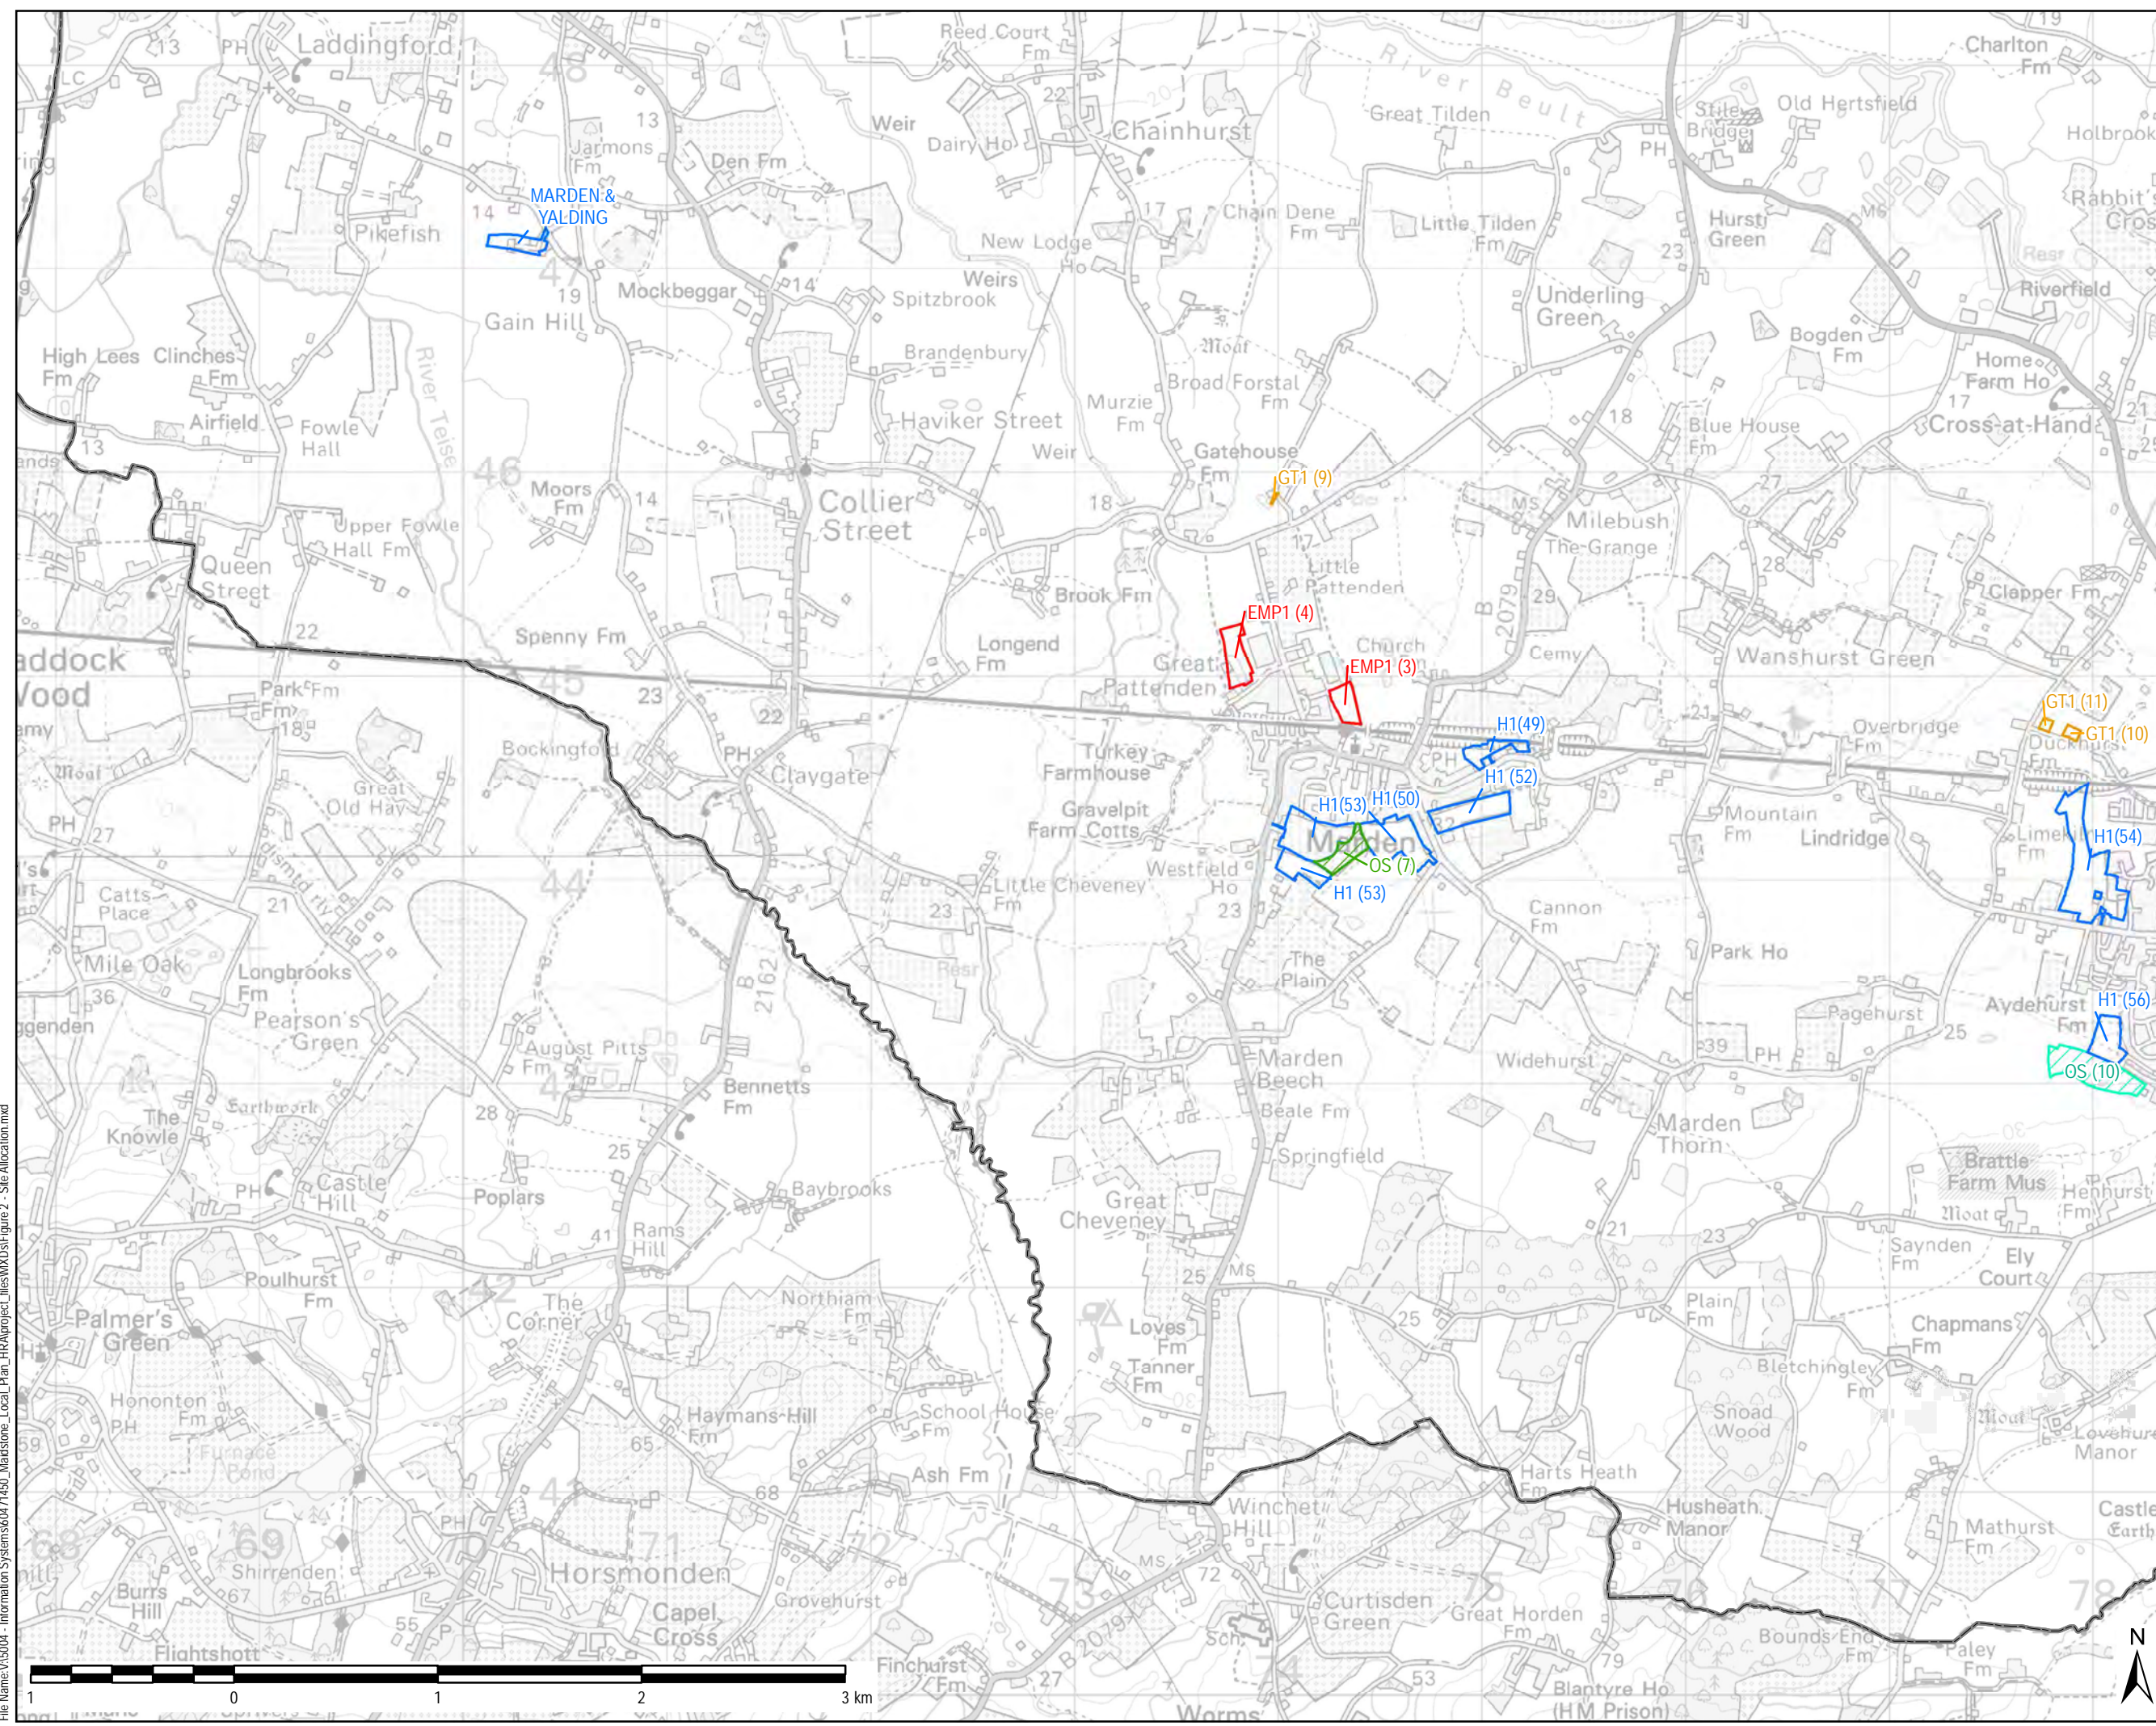




AECOM
 South House
 Alconon Link, Basingstoke
 Hampshire, RG21 7PP
 Telephone (01256) 310200
 Fax (01256) 310201
 www.aecom.com


Drawing Number: **FIGURE 2**



File Name: V:\5004 - Information Systems\60471450_Maidstone_Local_Plan_HRA\project_files\MXD\Figure 2 - Site Allocation.mxd

THIS DRAWING IS TO BE USED ONLY FOR THE PURPOSE OF ISSUE THAT IT WAS ISSUED FOR AND IS SUBJECT TO AMENDMENT

- LEGEND**
-  District Boundary
 -  Employment Allocations
 -  Gypsy/Traveller Allocations
 -  Open Space Revised Dec 2015
 -  Housing Allocations
 -  Mixed Use Allocations
 -  Open Space/Undeveloped Land
 -  Open Space/Undeveloped Land/Economic Mitigation
 -  Open Space/Undeveloped Land/Landscaping

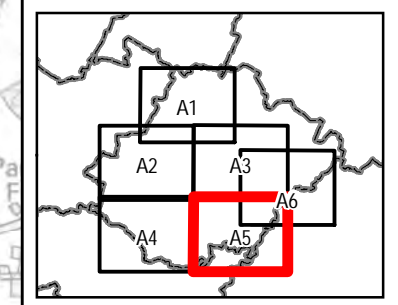

Copyright
 Contains Ordnance Survey Data © Crown Copyright and database right 2015
 Reproduced from Ordnance Survey digital map data © Crown copyright 2015. All rights reserved. Licence number 0100019636.
 © Natural England material is reproduced with the permission of Natural England 2015

Purpose of Issue: **DRAFT**

Client: **MAIDSTONE BOROUGH COUNCIL**

Project Title: **MAIDSTONE HRA**


Drawing Title: **SITE ALLOCATIONS
MAP A5**

Drawn SJ	Checked JW	Approved IH	Date 11/01/2016
AECOM Internal Project No. 60471450		Scale @ A3 1:30,000/1:850,000(Inset)	


THIS DOCUMENT HAS BEEN PREPARED PURSUANT TO AND SUBJECT TO THE TERMS OF AECOM'S APPOINTMENT BY ITS CLIENT. AECOM ACCEPTS NO LIABILITY FOR ANY USE OF THIS DOCUMENT OTHER THAN BY ITS ORIGINAL CLIENT OR FOLLOWING AECOM'S EXPRESS AGREEMENT TO SUCH USE, AND ONLY FOR THE PURPOSES FOR WHICH IT WAS PREPARED AND PROVIDED.

AECOM
 South House
 Alconen Link, Basingstoke
 Hampshire, RG21 7PP
 Telephone (01256) 310200
 Fax (01256) 310201
 www.aecom.com

Drawing Number: **FIGURE 2**

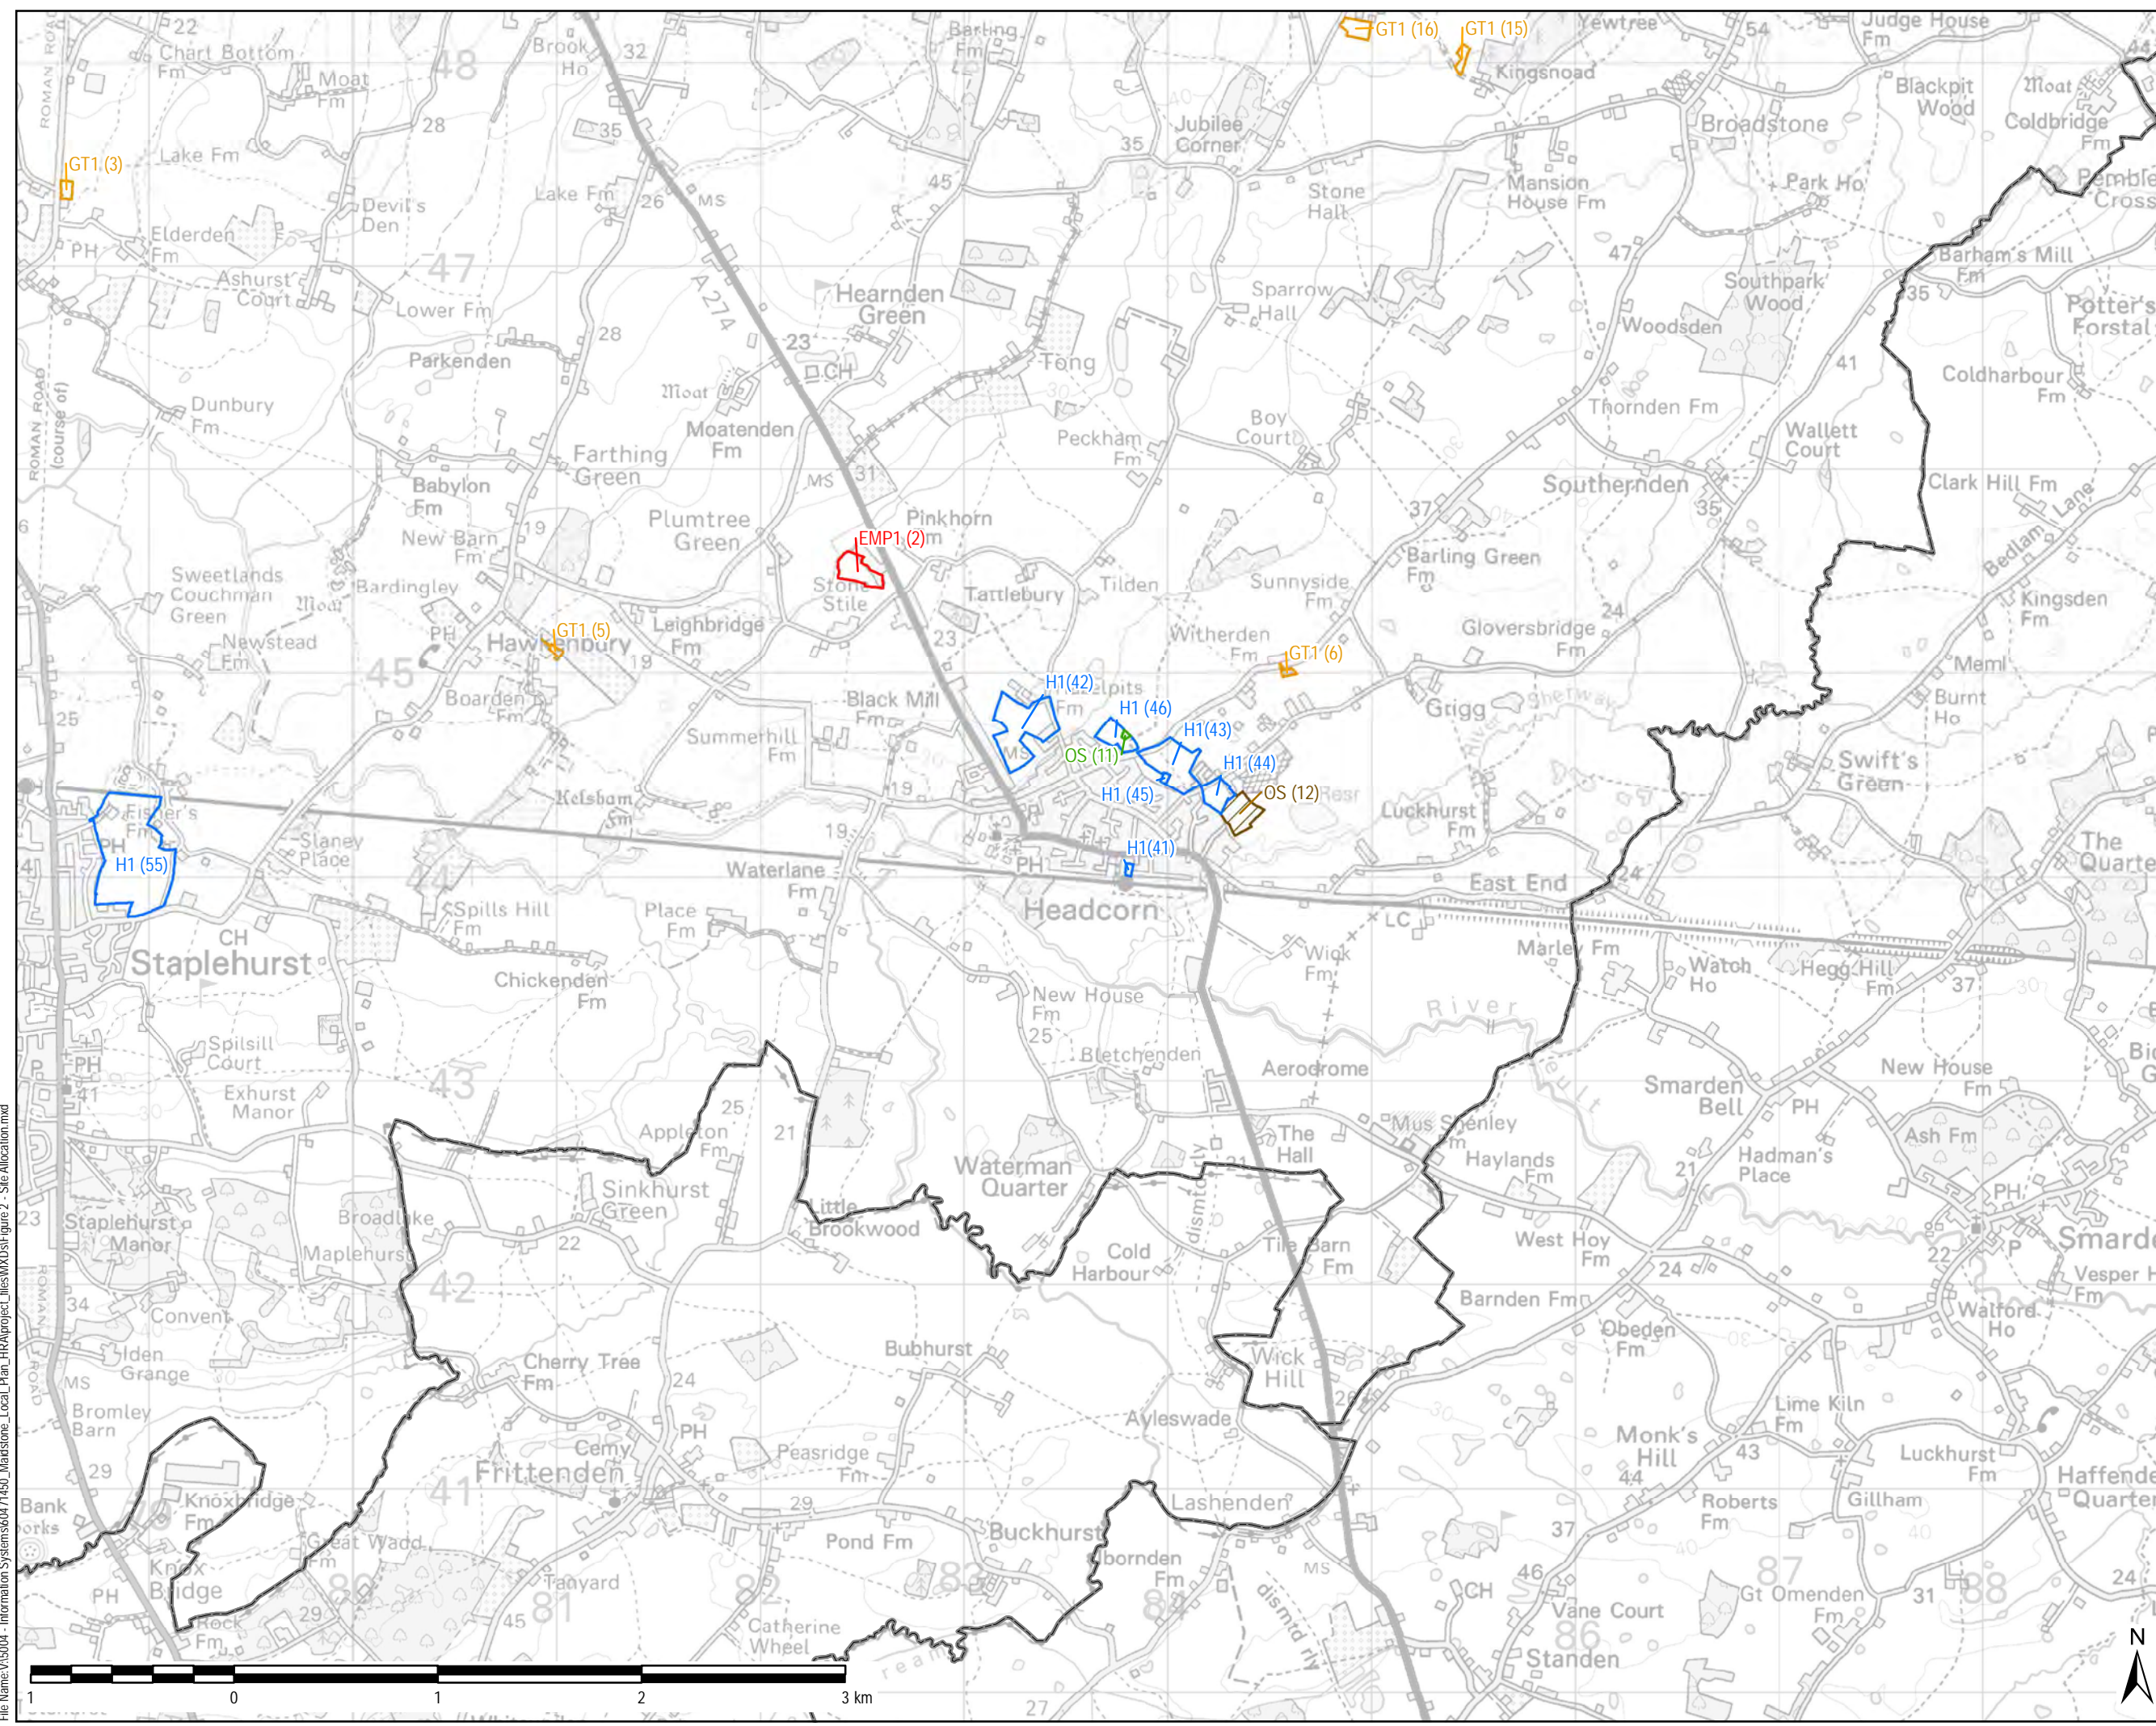


File Name: V:\5004 - Information Systems\60471450_Maidstone_Local_Plan_HRA\project_files\MXD\Figure 2 - Site Allocation.mxd

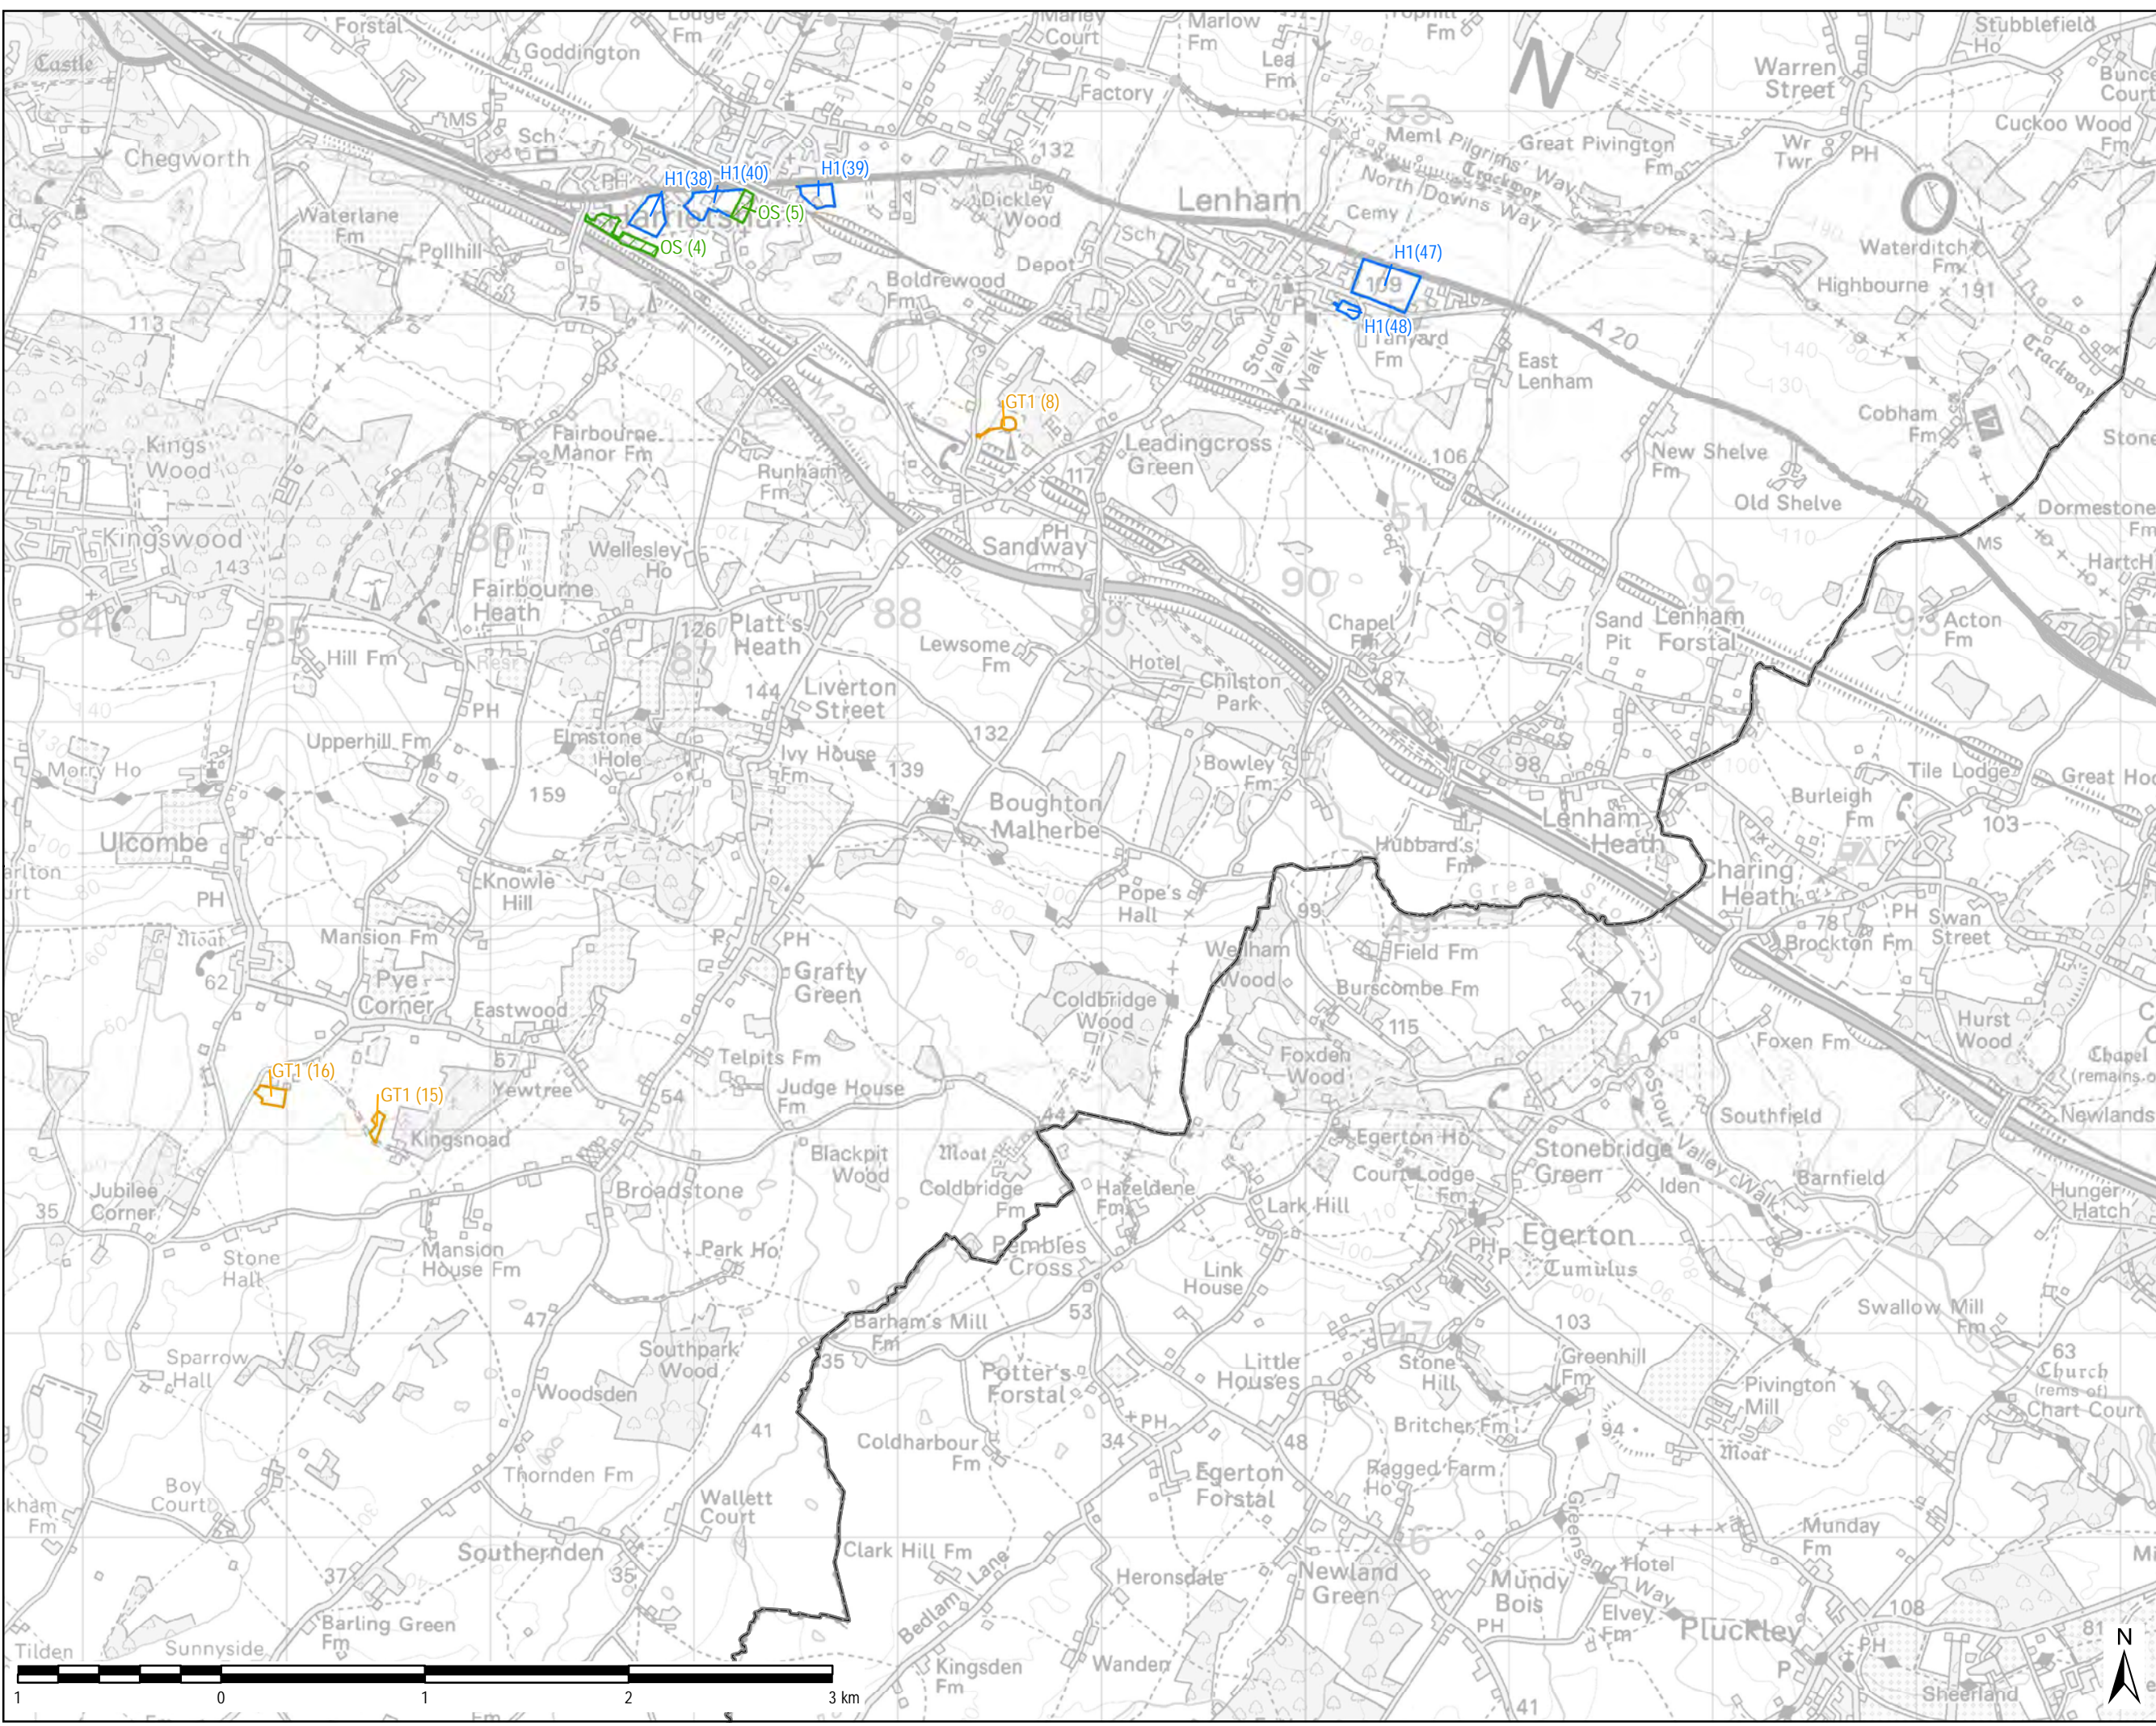

THIS DRAWING IS TO BE USED ONLY FOR THE PURPOSE OF ISSUE THAT IT WAS ISSUED FOR AND IS SUBJECT TO AMENDMENT

- LEGEND**
- District Boundary
 - Employment Allocations
 - Gypsy/Traveller Allocations
 - Open Space Revised Dec 2015
 - Housing Allocations
 - Mixed Use Allocations
 - Open Space/Undeveloped Land
 - Open Space/Undeveloped Land/Economic Mitigation
 - Open Space/Undeveloped Land/Landscaping

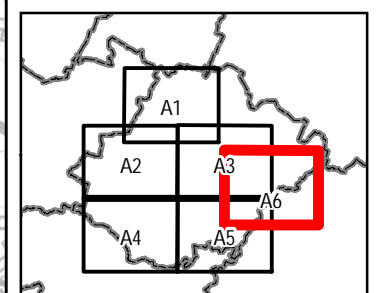

Copyright
 Contains Ordnance Survey Data © Crown Copyright and database right 2015
 Reproduced from Ordnance Survey digital map data © Crown copyright 2015. All rights reserved. Licence number 0100019636.
 © Natural England material is reproduced with the permission of Natural England 2015

Purpose of Issue: **DRAFT**

Client: **MAIDSTONE BOROUGH COUNCIL**

Project Title: **MAIDSTONE HRA**

Drawing Title: **SITE ALLOCATIONS
 MAP A6**

Drawn SJ	Checked JW	Approved IH	Date 11/01/2016
AECOM Internal Project No. 60471450		Scale @ A3 1:30,000/1:850,000(Inset)	

THIS DOCUMENT HAS BEEN PREPARED PURSUANT TO AND SUBJECT TO THE TERMS OF AECOM'S APPOINTMENT BY ITS CLIENT. AECOM ACCEPTS NO LIABILITY FOR ANY USE OF THIS DOCUMENT OTHER THAN BY ITS ORIGINAL CLIENT OR FOLLOWING AECOM'S EXPRESS AGREEMENT TO SUCH USE, AND ONLY FOR THE PURPOSES FOR WHICH IT WAS PREPARED AND PROVIDED.

AECOM
 South House
 Alencon Link, Basingstoke
 Hampshire, RG21 7PP
 Telephone (01256) 310200
 Fax (01256) 310201
 www.aecom.com



Drawing Number: **FIGURE 2**

File Name: V:\5004 - Information Systems\60471450_Maidstone_Local_Plan_HRA\project_files\MXD\Figure 2 - Site Allocation.mxd