


The copyright of this drawing is vested in Robinson Waters Architects Ltd and must not be copied or reproduced without written consent.

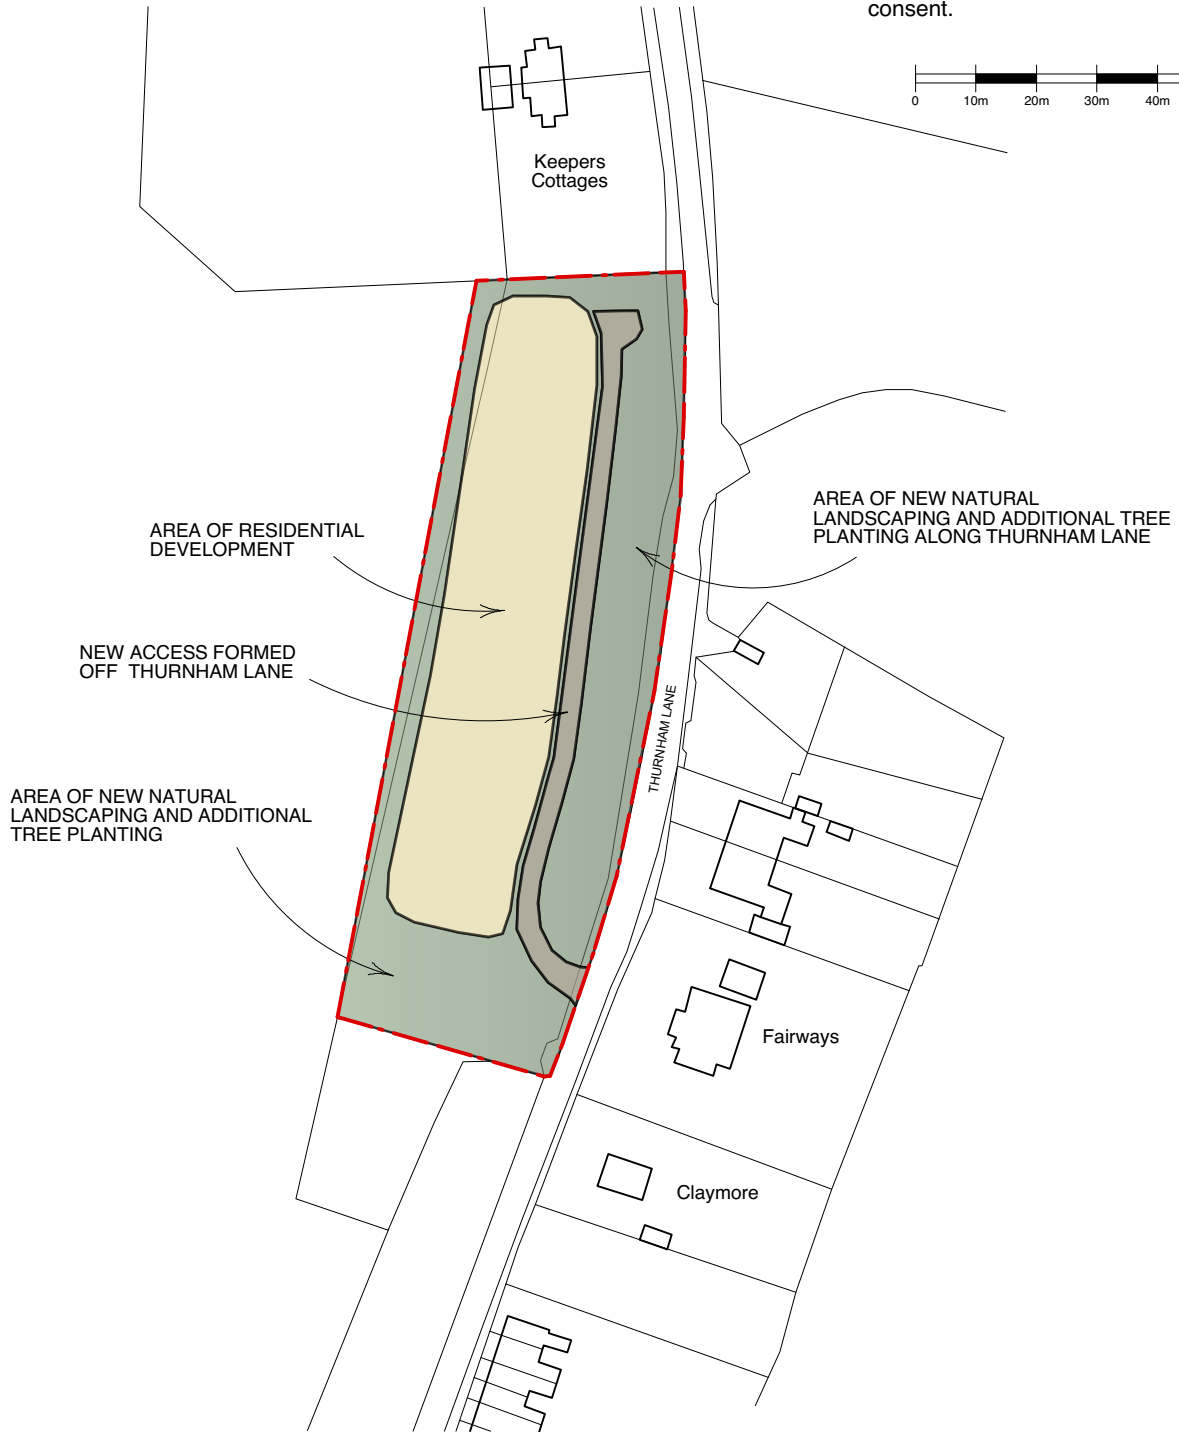

Project:		Proposed Residential Development Thurnham Lane	
Drg title:		Feasibility Proposal	
Date:	March 2016	Scale:	1:1250@A4
Drg no:	RWA16/020-101		Rev: -

architects@robinsonwaters.co.uk
 telephone: 01580 754806
 www.robinsonwaters.co.uk

RIBA 
 Chartered Practice



studios: sevenoaks hawkhurst hastings