



Design Report

27 Mote Road, Maidstone

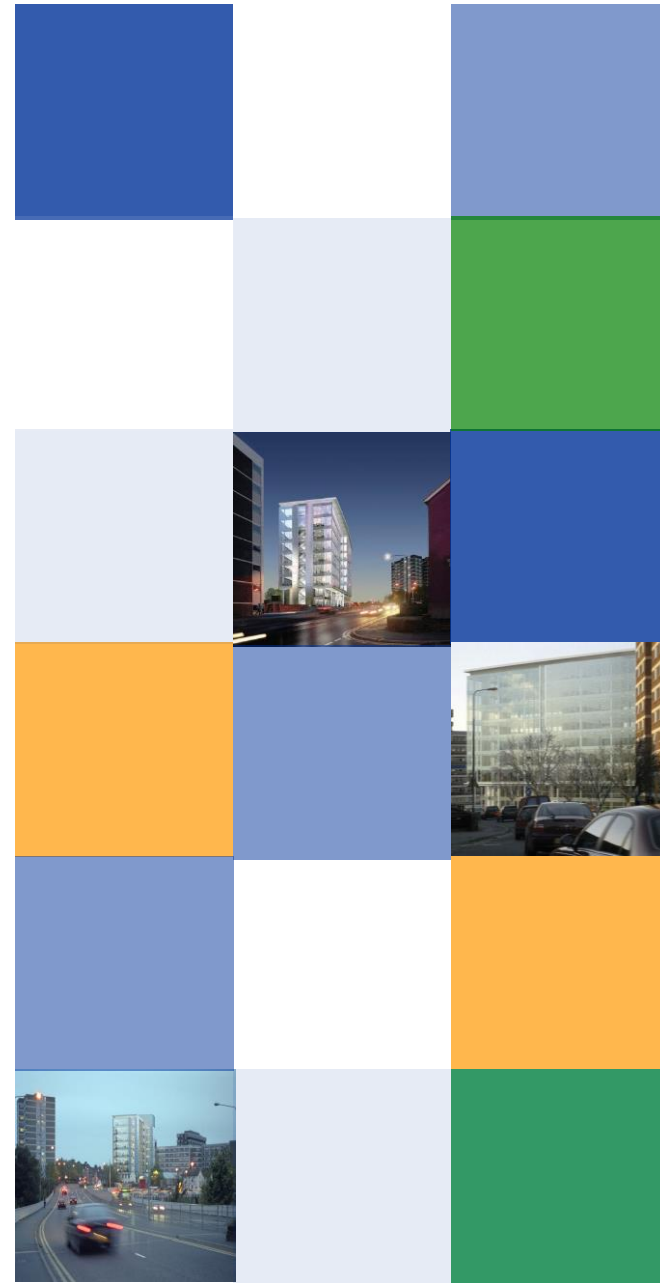

Contents

- **Introduction**
- **Computer visuals**
- **Site plan**
- **Space plan examples**
- **Elevations**

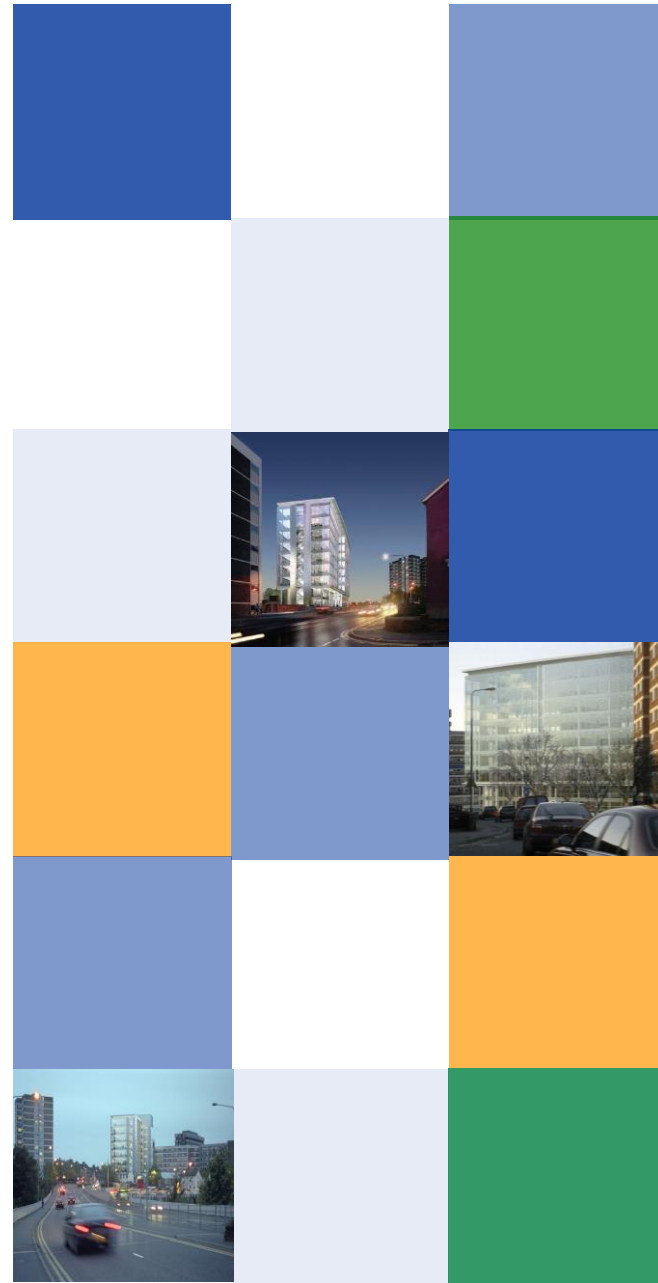

1.0 Introduction




Mote Road - Photo Montage 1



Mote Road – Photo Montage 2




Mote Road – Photo Montage 3

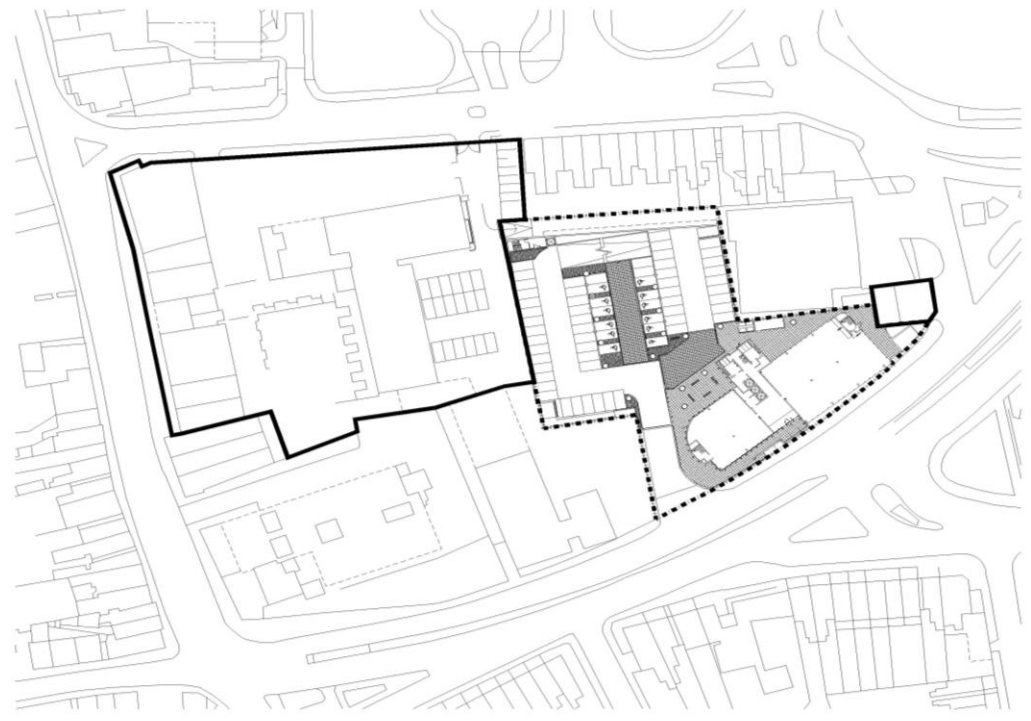

Location Plan
1000/1500


Mote Road – Location Plan Scale 1:500@A1

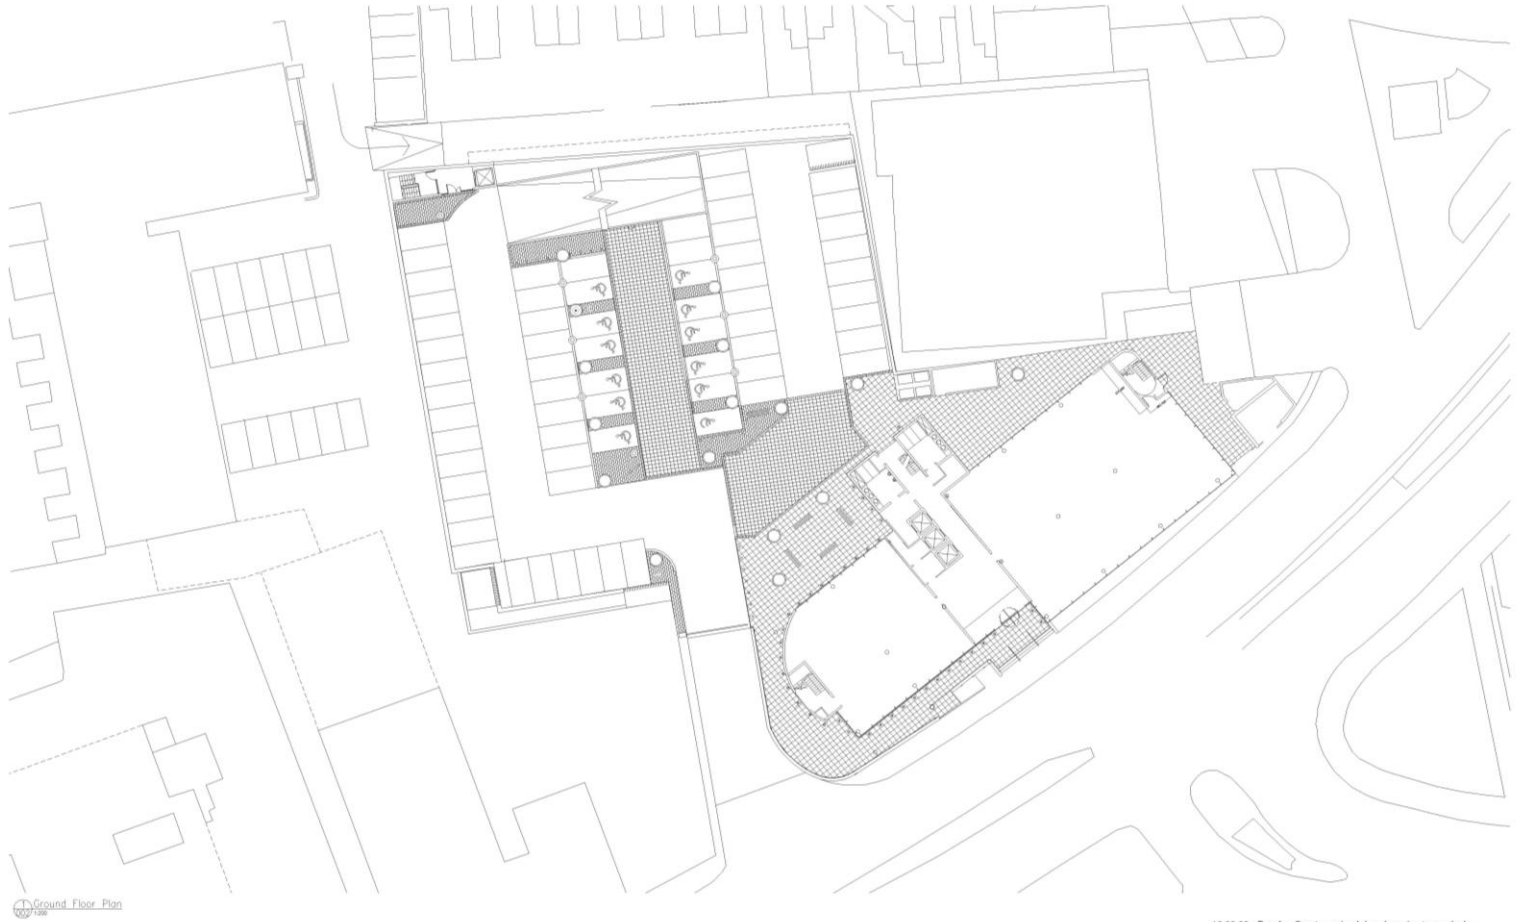


Ground Floor Plan
1:200

16.09.03 - Rev A - Core's revised. Landscaping to car deck.


Mote Road – Site Plan Scale 1:200@A1

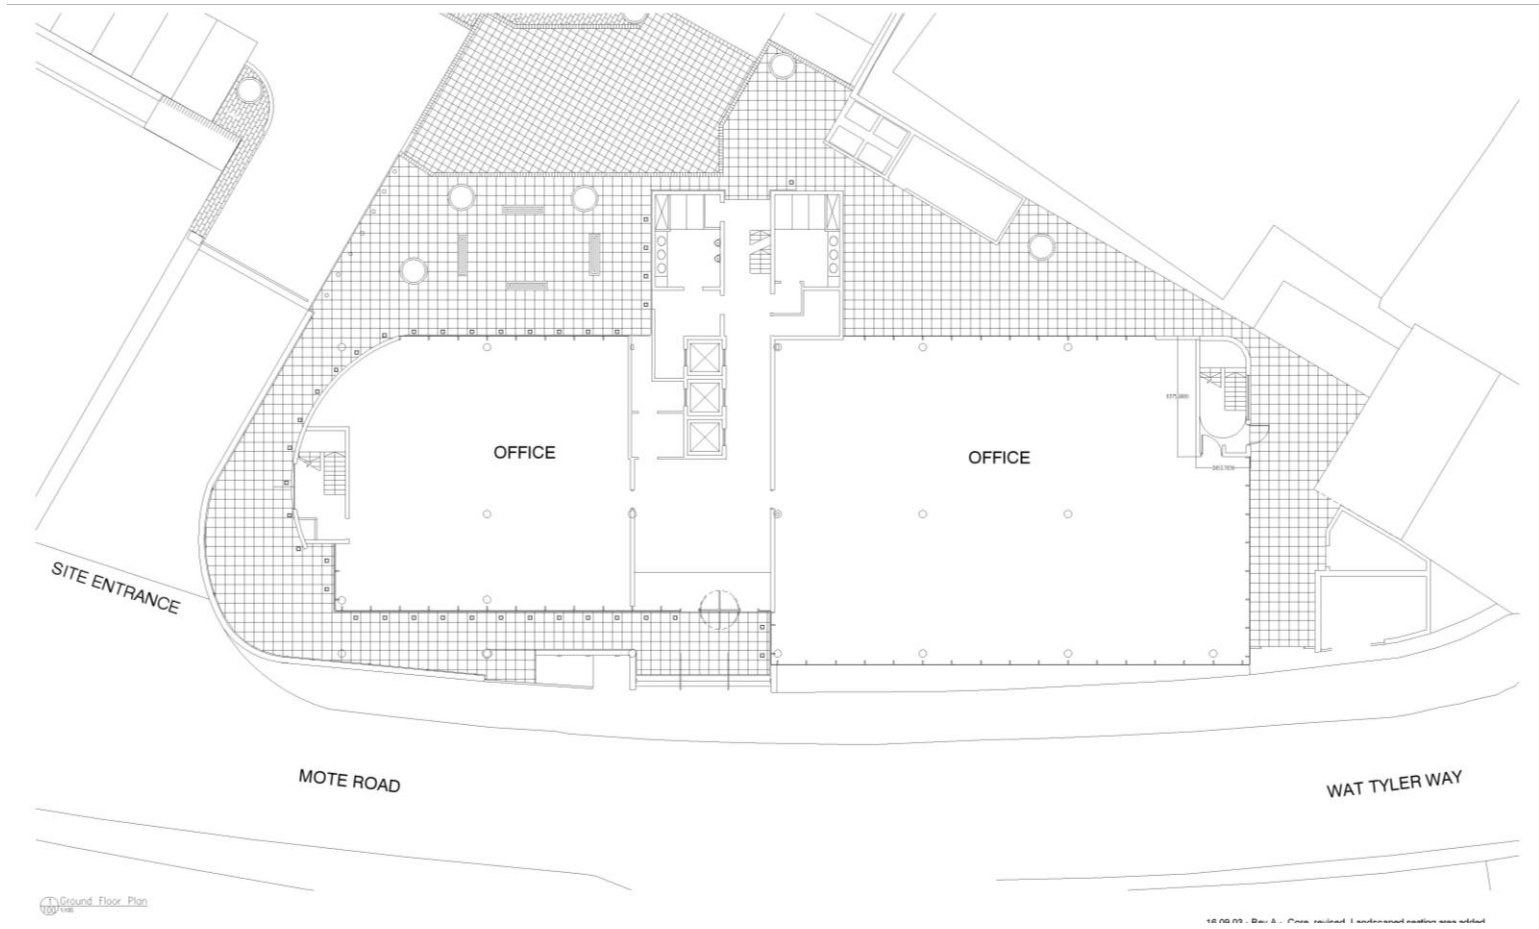


Mote Road – Ground Plan Scale 1:100@A1

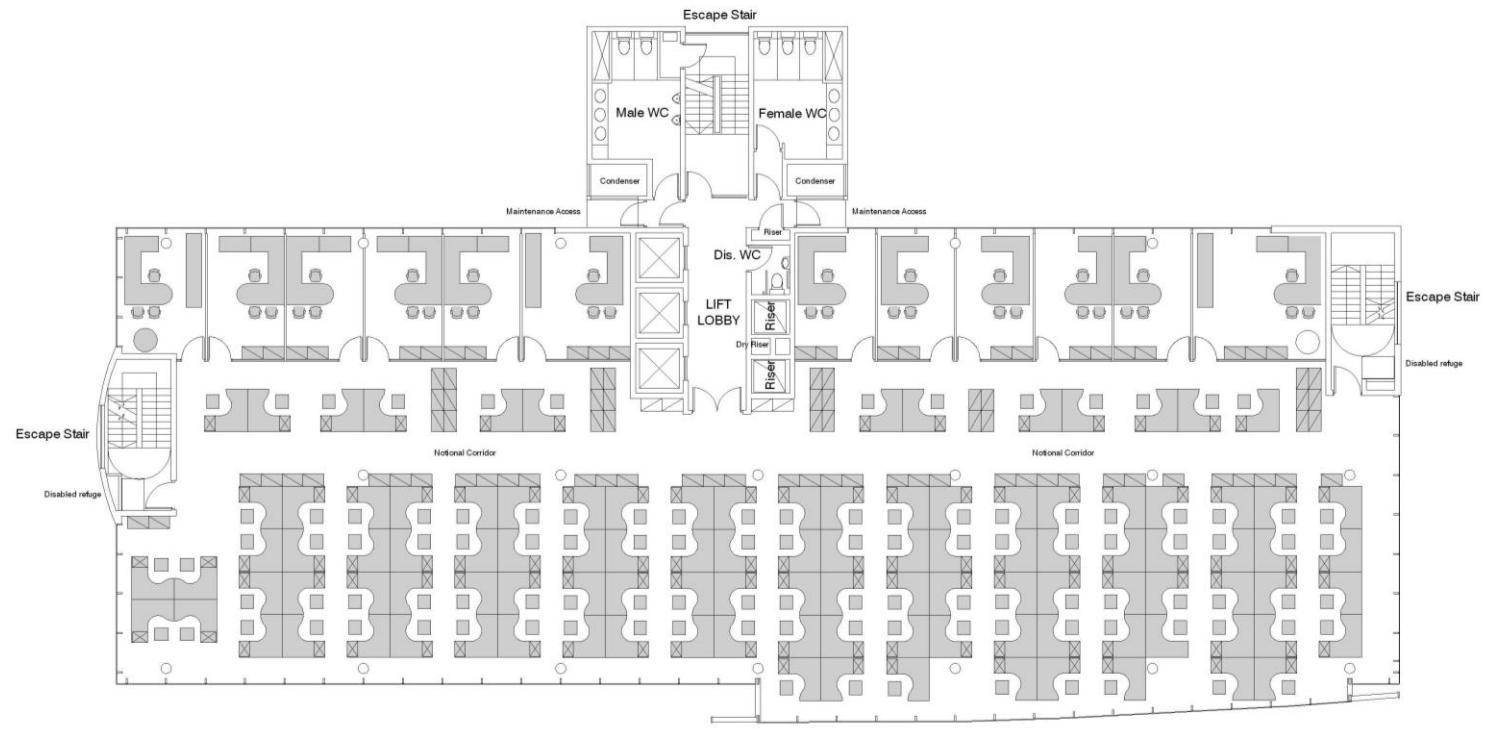

Mote Road –Typical Floor – Cellular/Open Plan Configurations Scale 1:100@A1

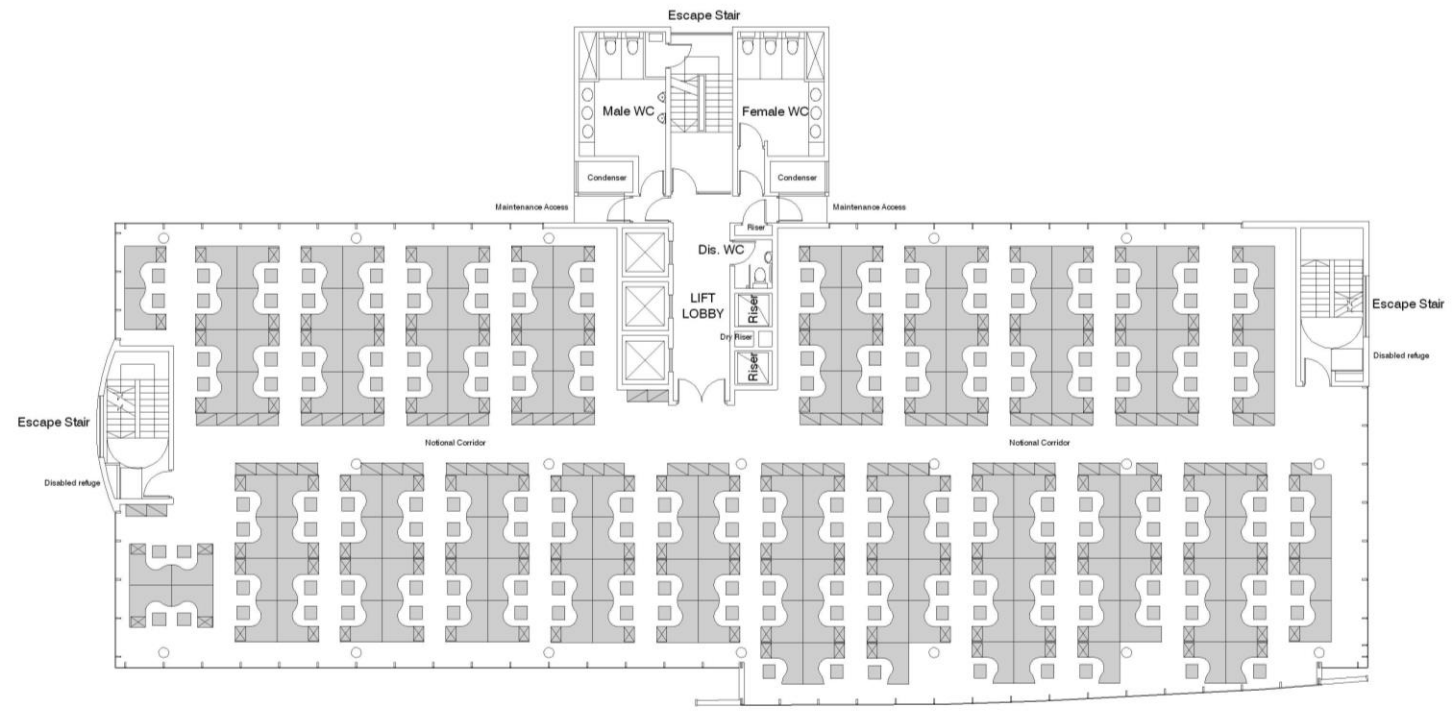

Mote Road –Typical Floor – Open Plan Configurations Scale 1:100@A1

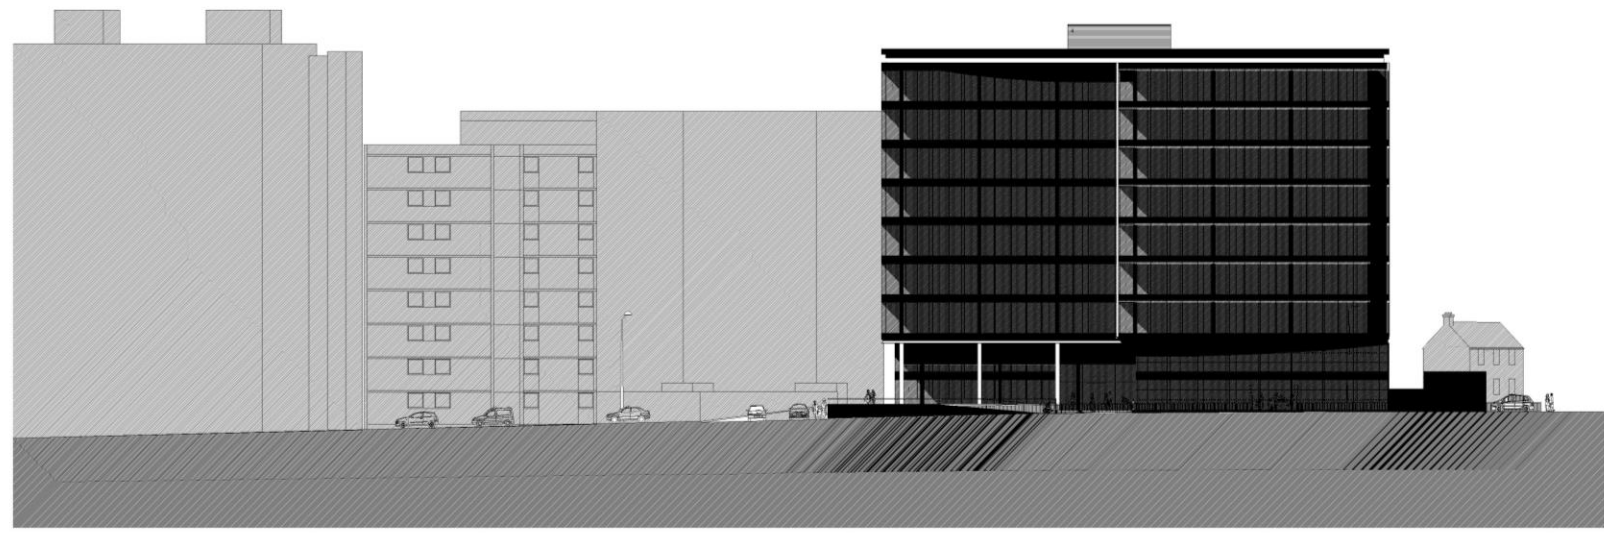

South - East Elevation
 1/200

MATERIAL KEY	
1	Clash
2	Spandrel panel
3	Wall panel
4	Window
5	Tinted metal panel
6	Aluminium Profile
7	Grate

16.09.03 - Rev A - Cladding on core revised

Mote Road – South East Elevation Scale 1:200@A1



North - East Elevation

MATERIAL KEY	
1	Stone
2	Clay brick panel
3	Black panel
4	Concrete
5	Polished metal panel
6	Aluminium profile
7	Gravel

16.09.03 - Rev A - Cladding on core revised

Mote Road – North East Elevation Scale 1:200@A1